

The Western

The Western

Show Dates: 01/01/19 - 01/01/19

Crown Center Exhibit Hall


Kansas City, Missouri

Halls A & B

Legend:

Inventory as of 11/20/2018

Dimension	Size	Qty	SqFt	Rented	Available
10x10'	100	125	12,500	0	125
10x20'	200	11	2,200	0	11
10x30'	300	1	300	0	1
20x20'	400	4	1,600	0	4
20x25'	460	1	460	0	1
20x30'	600	4	2,400	0	4
Totals:	148	148	19,460	0	148

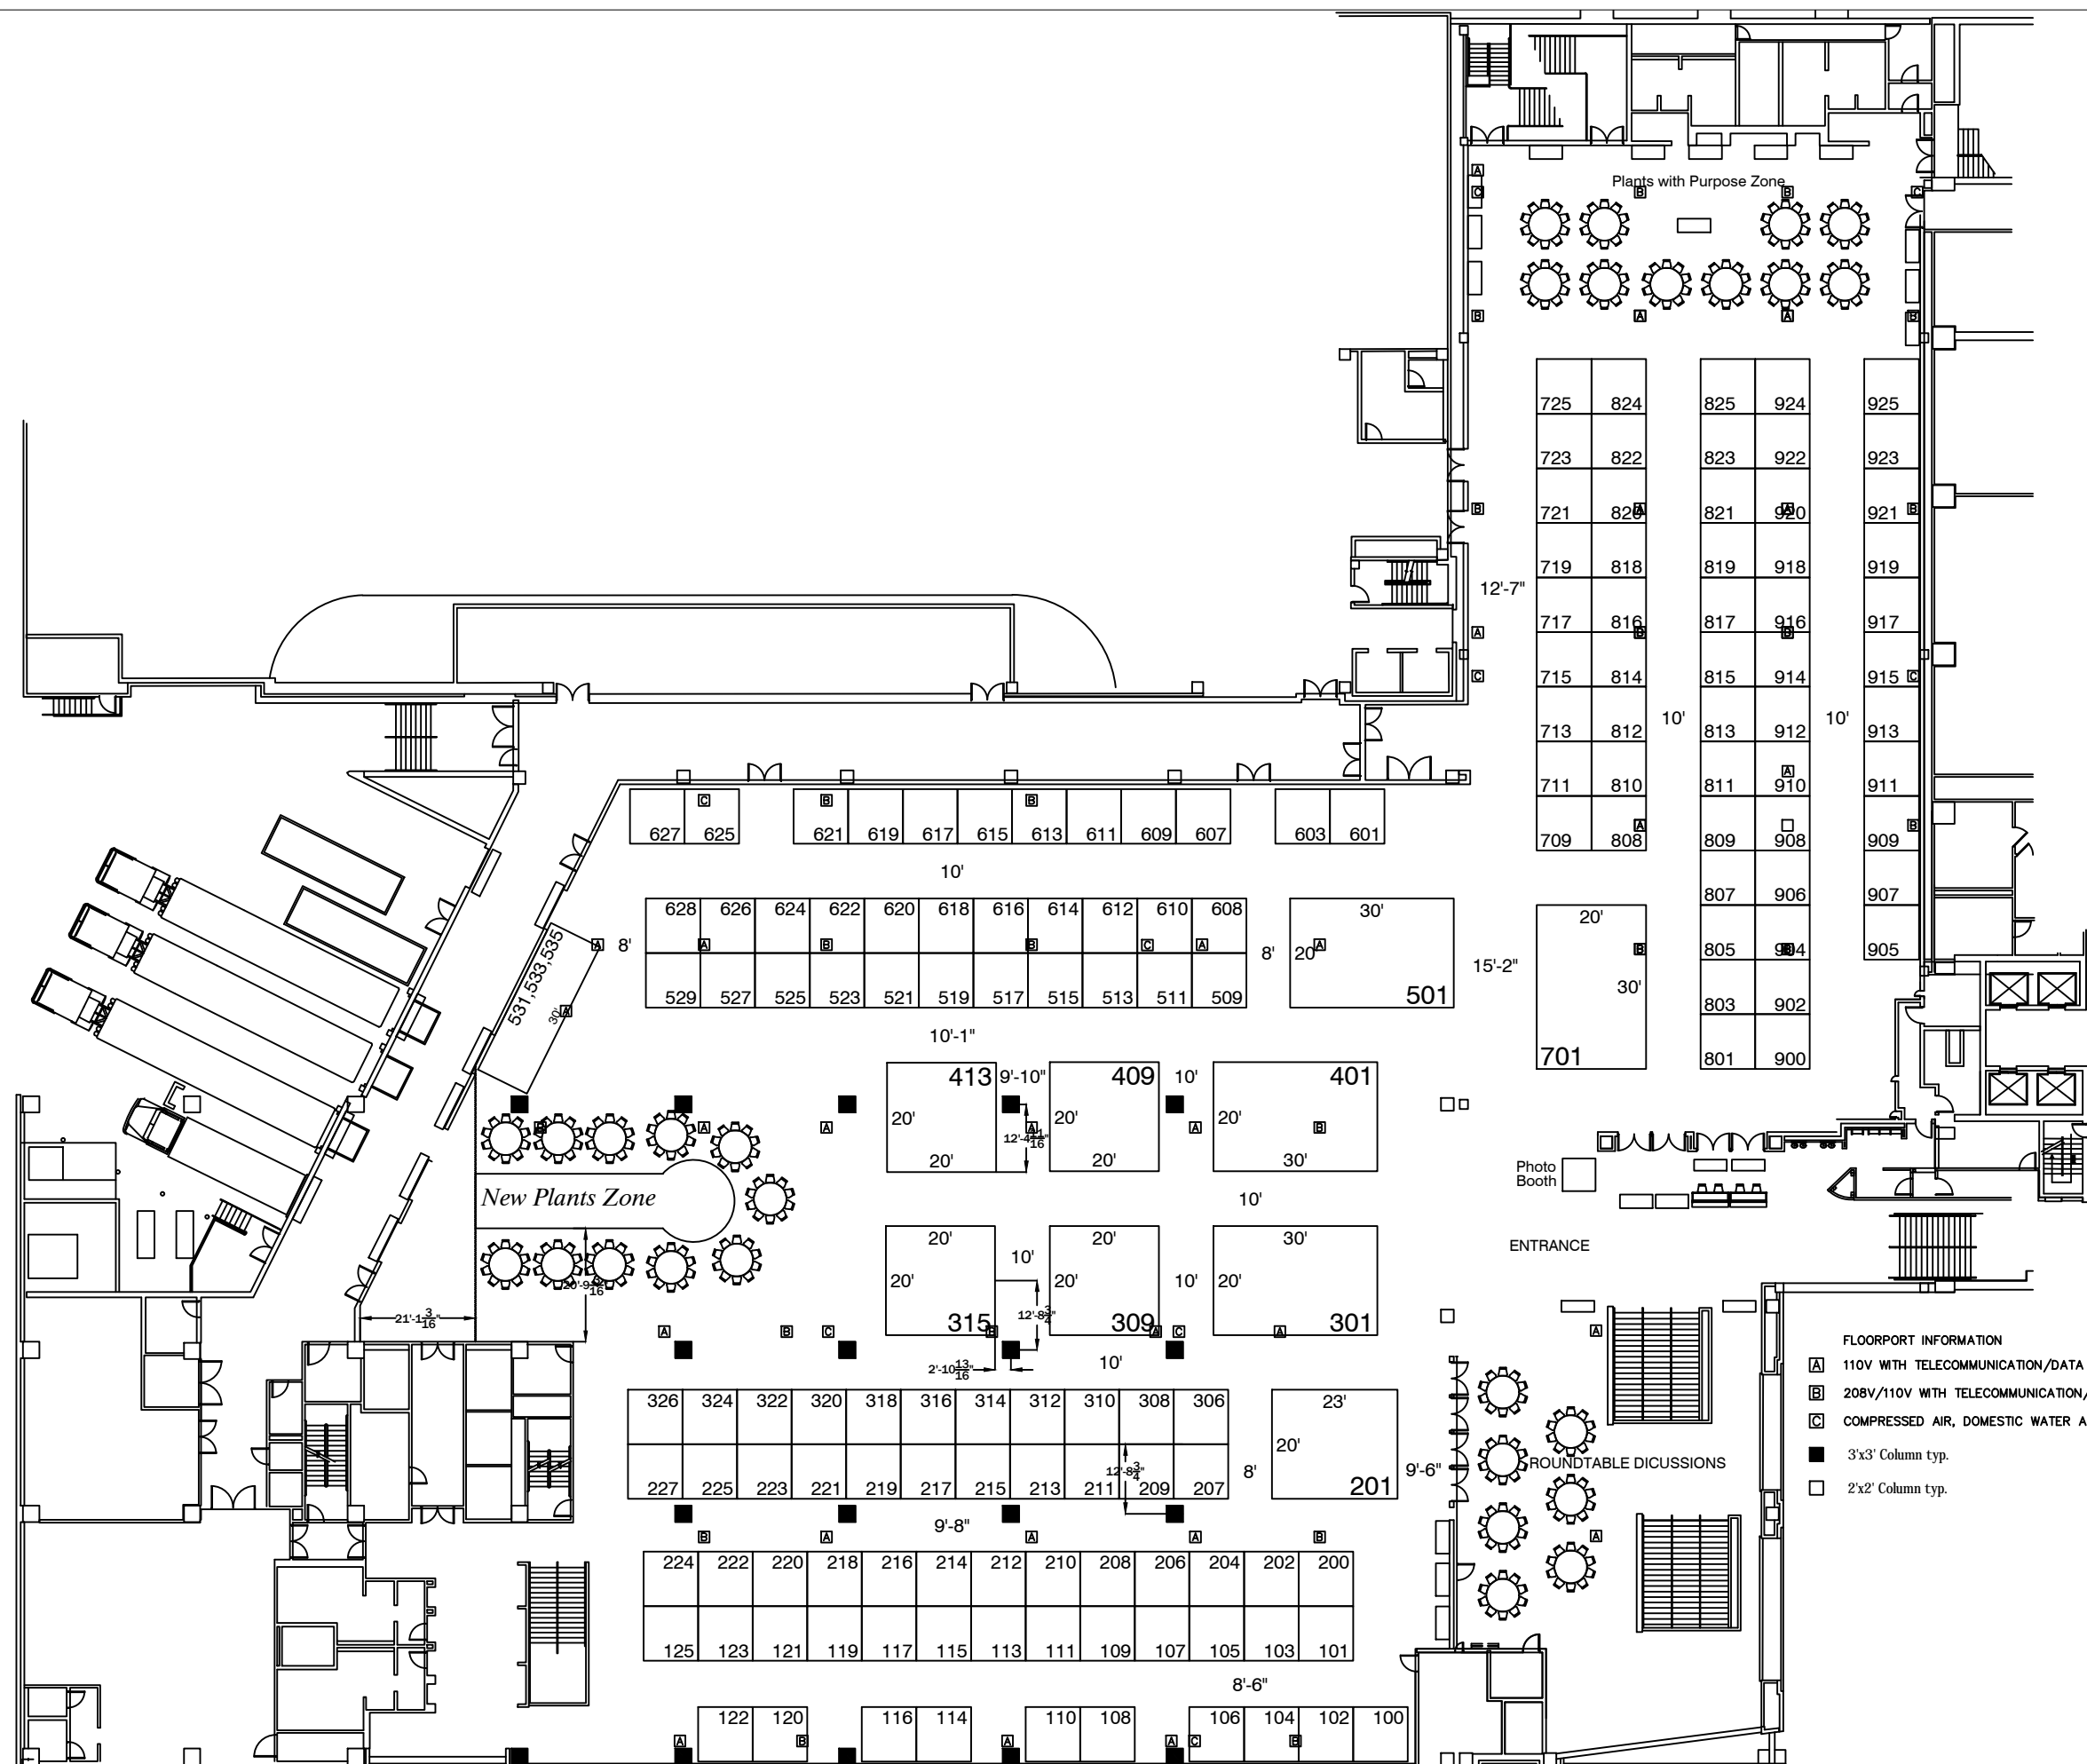

- FLOORPORT INFORMATION**
- [A] 110V WITH TELECOMMUNICATION/DATA
 - [B] 208V/110V WITH TELECOMMUNICATION/DATA
 - [C] COMPRESSED AIR, DOMESTIC WATER AND FLOOR DRAIN
 - 3'x3' Column typ.
 - 2'x2' Column typ.

Windows

AE: Gary Bates

Show Number: 7285

Drawn By: SRAY

Revised: 12/5/2018 9:43 AM

File: 07285_07_19_the western r8.dwg

Every effort has been made to ensure the accuracy of all information contained on this floor plan. However, no warranties, either expressed or implied are made with respect to this floor plan. If the location of building columns, utilities or other architectural components of the facility is a consideration in the construction of an exhibit, it is the sole responsibility of the exhibitor to physically inspect the facility to verify all dimensions and locations.

