


FPA of MN ASCEND Conference V.1  
October 20-21, 2026  
RiverCentre Ballroom Atrium

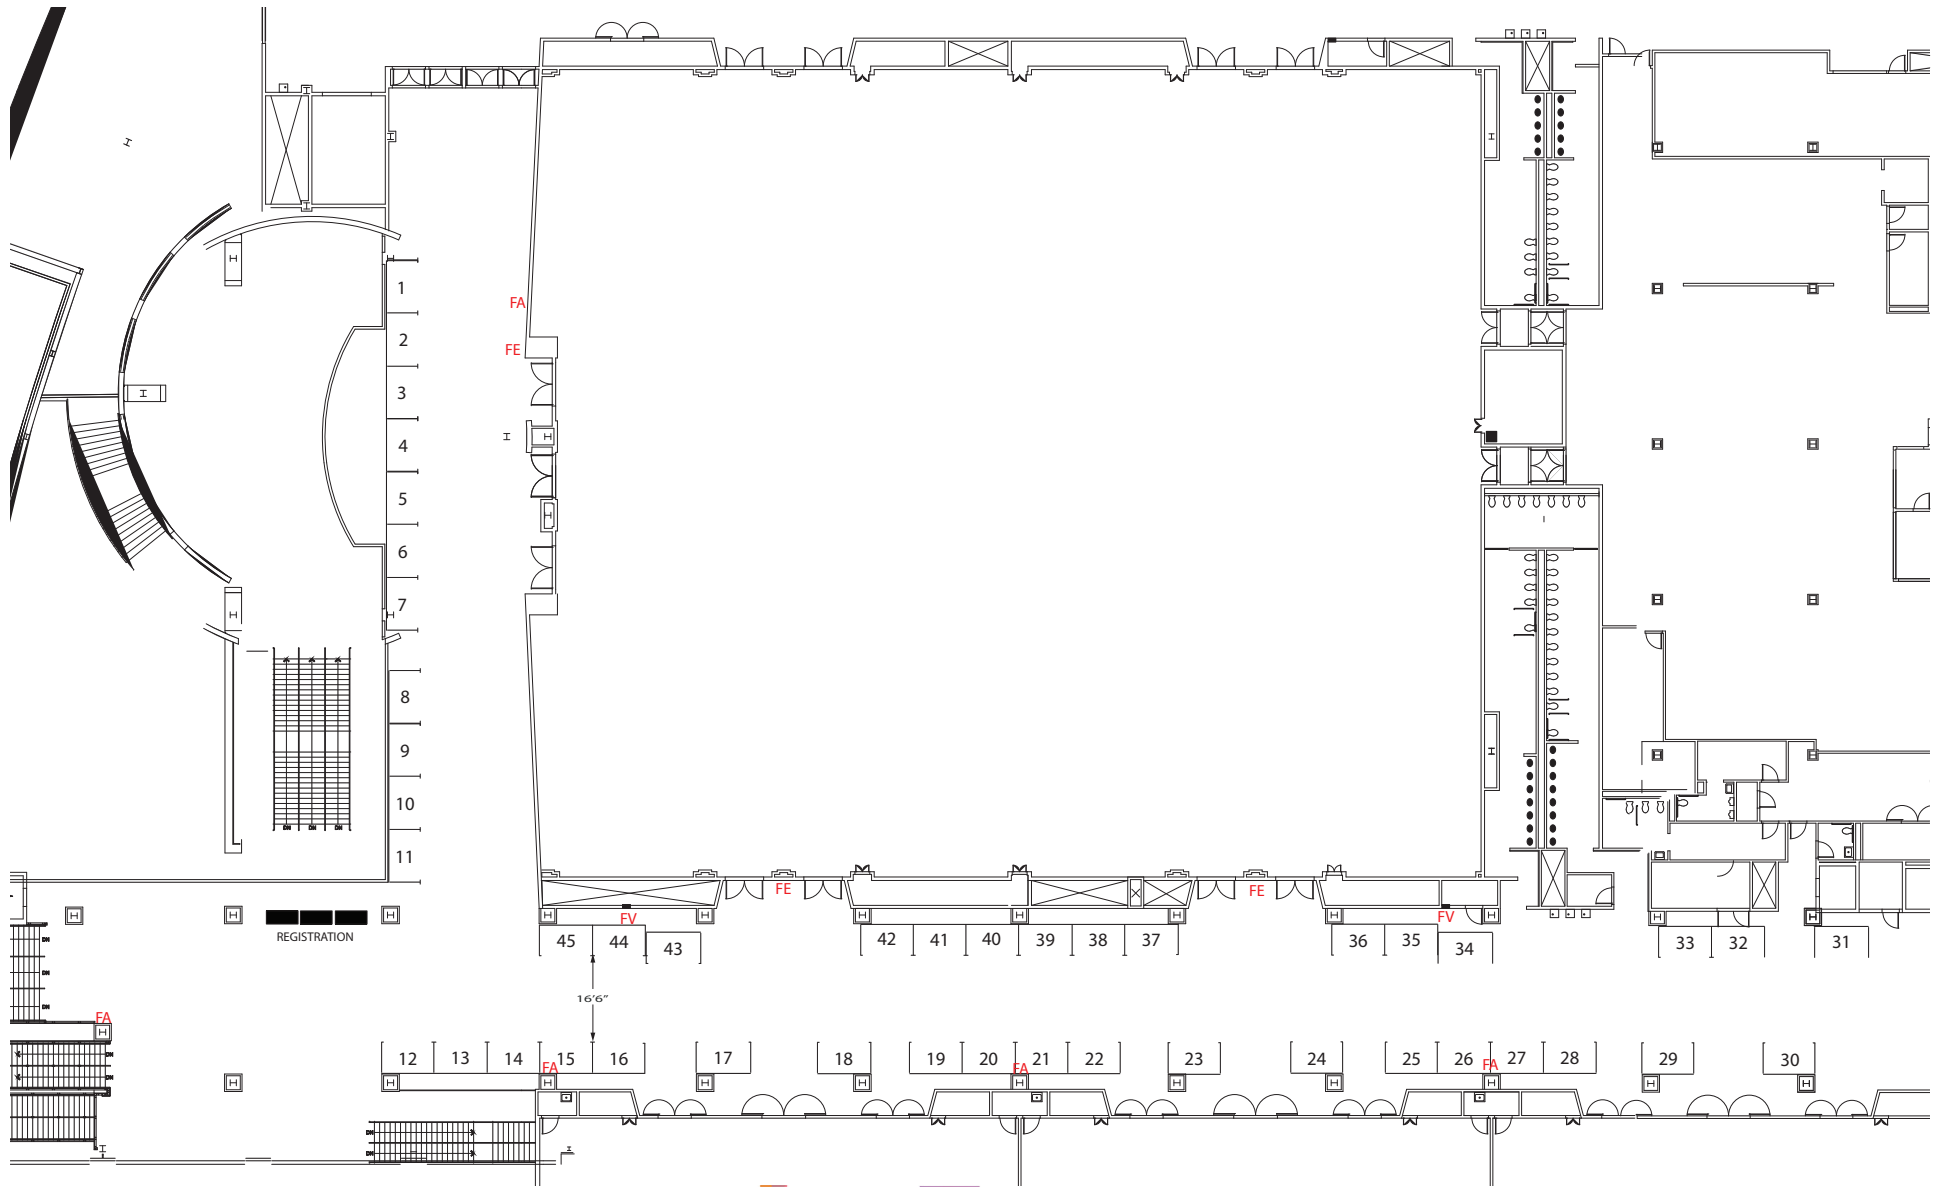

**PRELIMINARY LAYOUT**  
Exhibit Booths: 6'x10': 45  
All Aisles 10' Wide Unless Marked



**PLAN CURRENT AS OF 5/2/2026**  
This plan is only a preliminary drawing and must be submitted to Fire Marshal for approval.