


BLAIR TP.
T.26 N. R. 11 W.

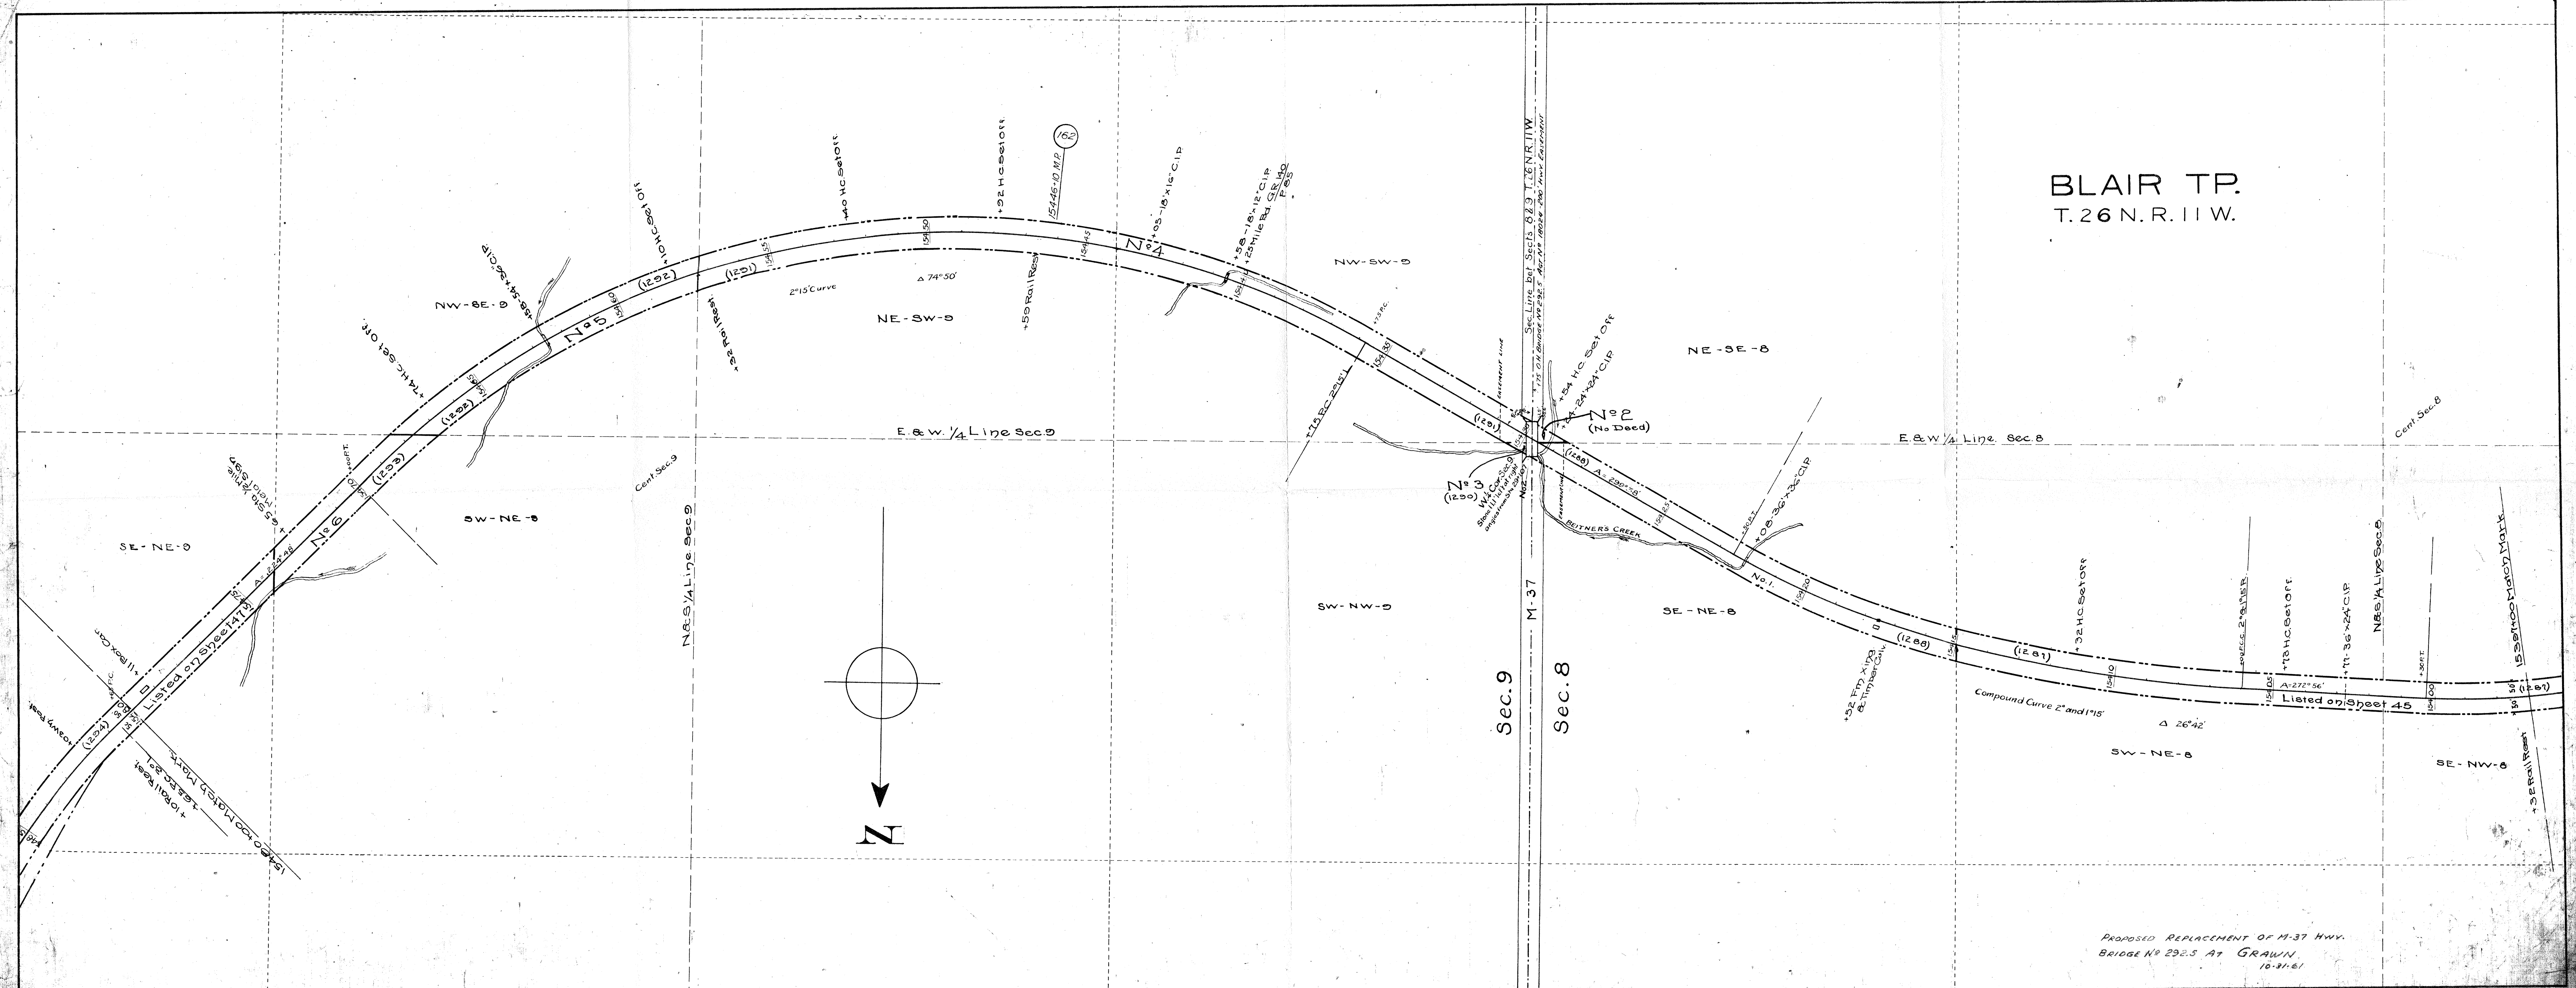

PROPOSED REPLACEMENT OF M-37 HWY.
BRIDGE NO. 292.5 AT GRAWN
10-31-61