
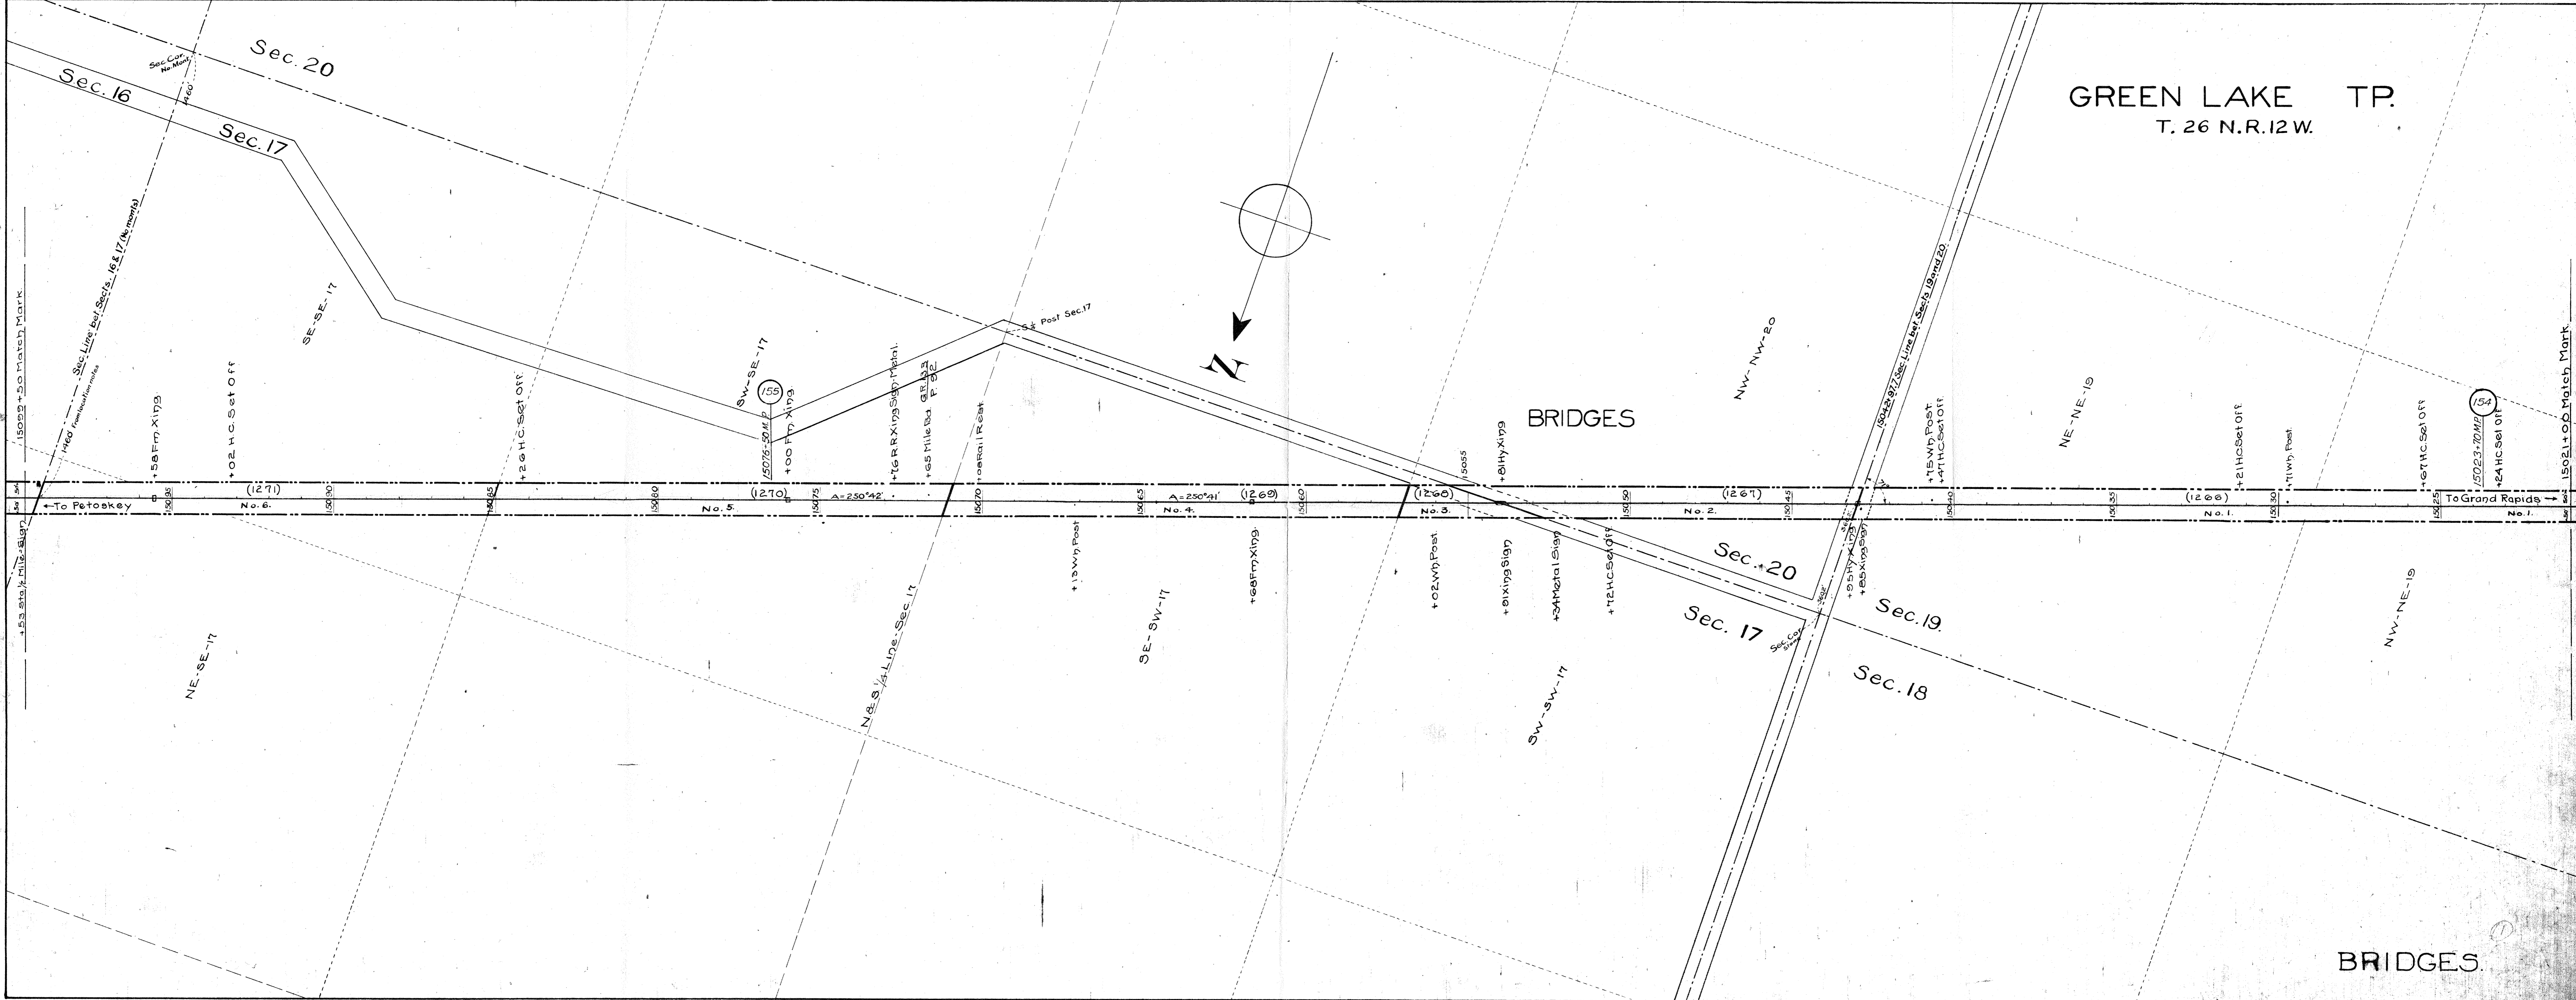


GREEN LAKE TP.  
T. 26 N. R. 12 W.

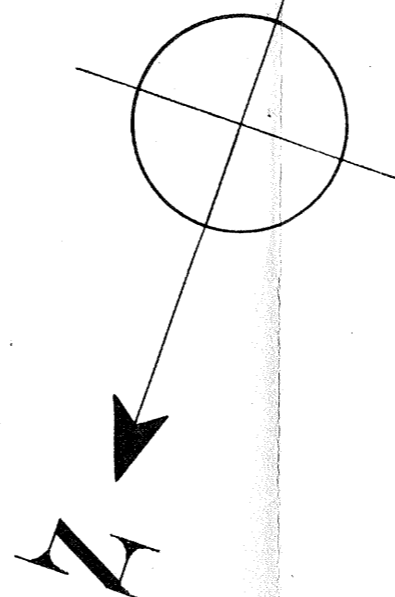

15099 +50 Match Mark

15021 +00 Match Mark

BRIDGES

BRIDGES